


1.8 主要建筑平、立、剖面图纸
C 房型
(彩色平面示意图)

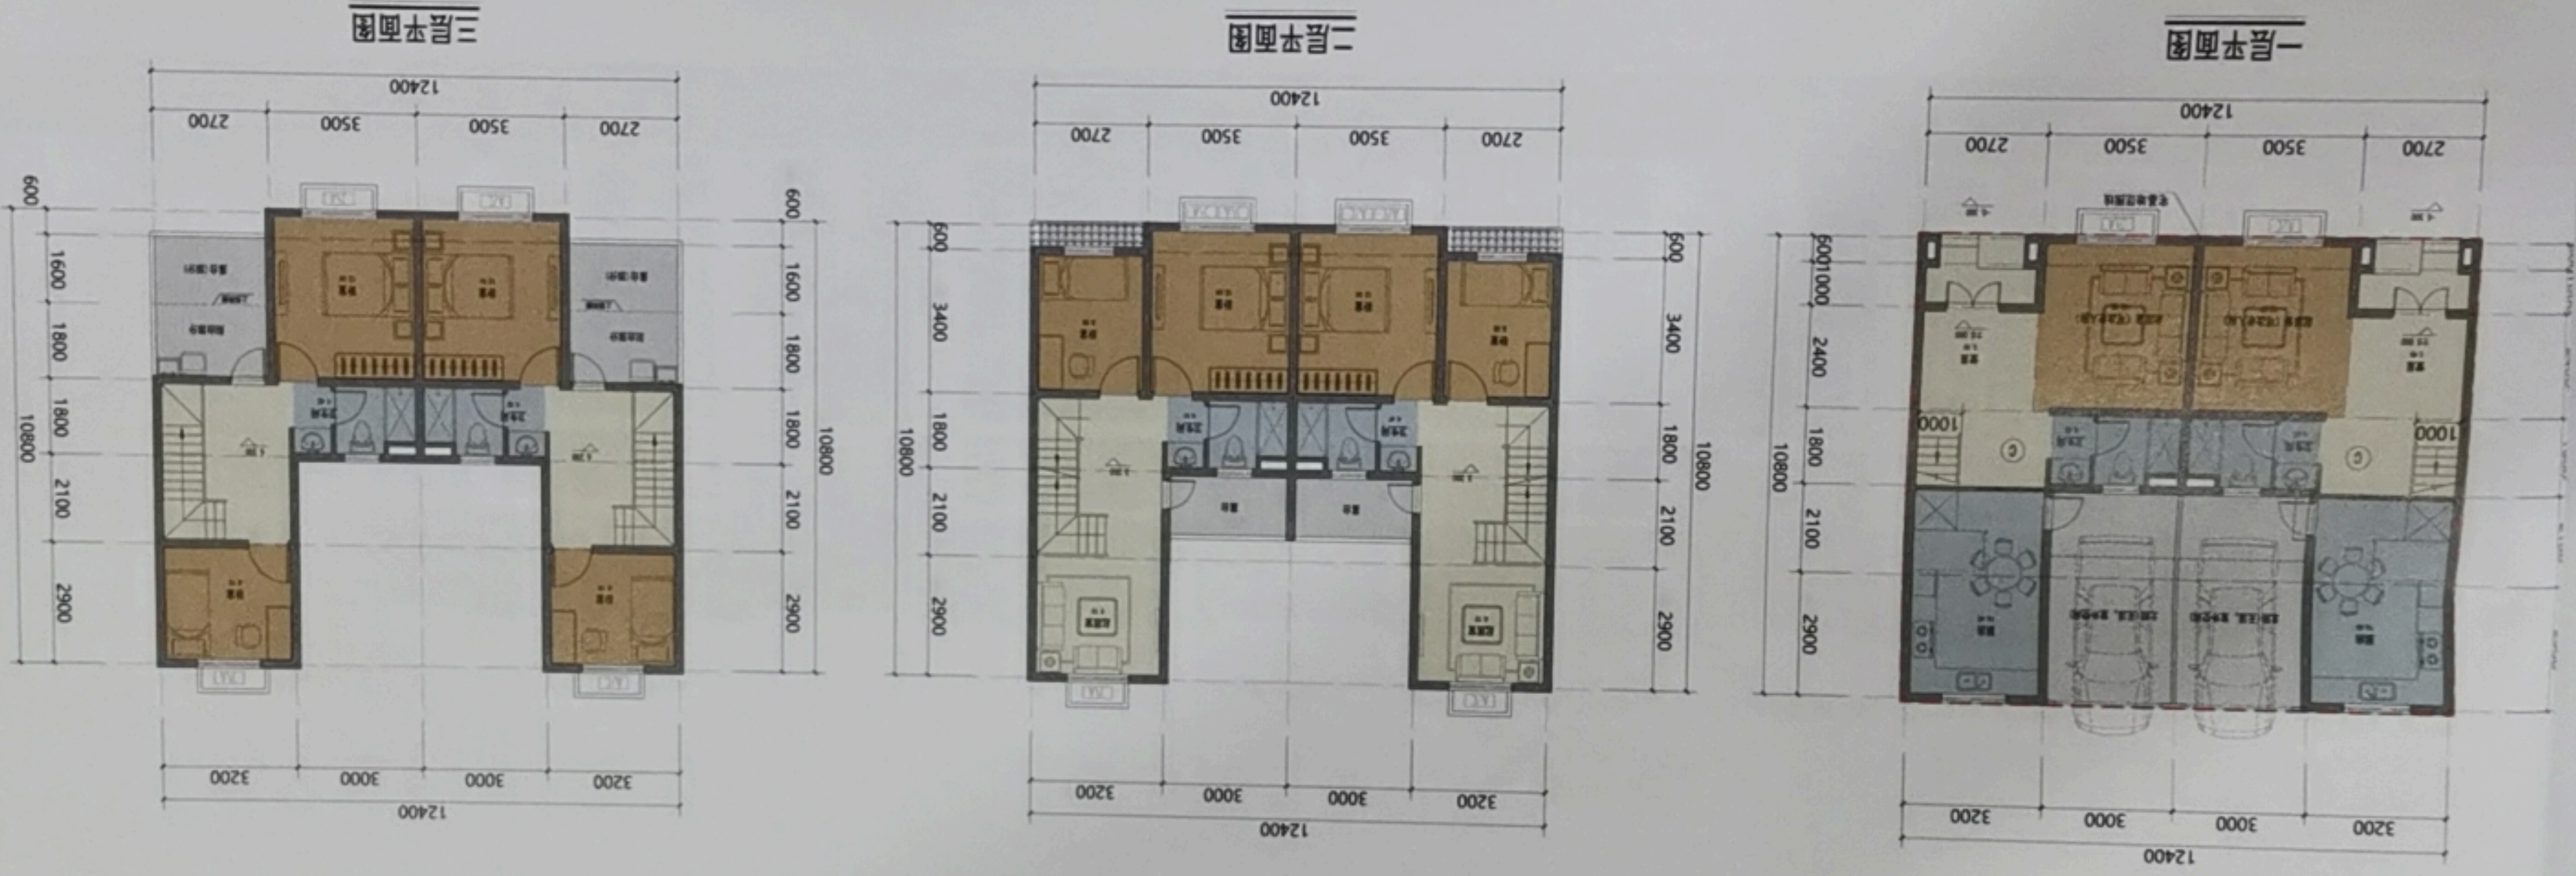

序号	08.30*2=138.60	55.10*2=110.20	53.66*2=107.32	53.18*2=106.36	46.30*2=92.60	152.14*2=304.28	199.5*2=399
老年住宅占地面积 (m ²)	建筑占地面积 (m ²)	一层建筑面积 (m ²)	二层建筑面积 (m ²)	三层建筑面积 (m ²)	总建筑面积 (m ²)	总建筑基底面积 (m ²)	总建筑基底面积 (m ²)

注: 总建筑面积按照《建筑工程建筑面积计算规范》(GB50353-2013) 要求计算面积, 最终面积以项目竣工后测绘院为准。


1.8 主要建筑平、立、剖面图纸

AB 房型

(典型两联组合图纸)




①~⑰轴立面图 1:100

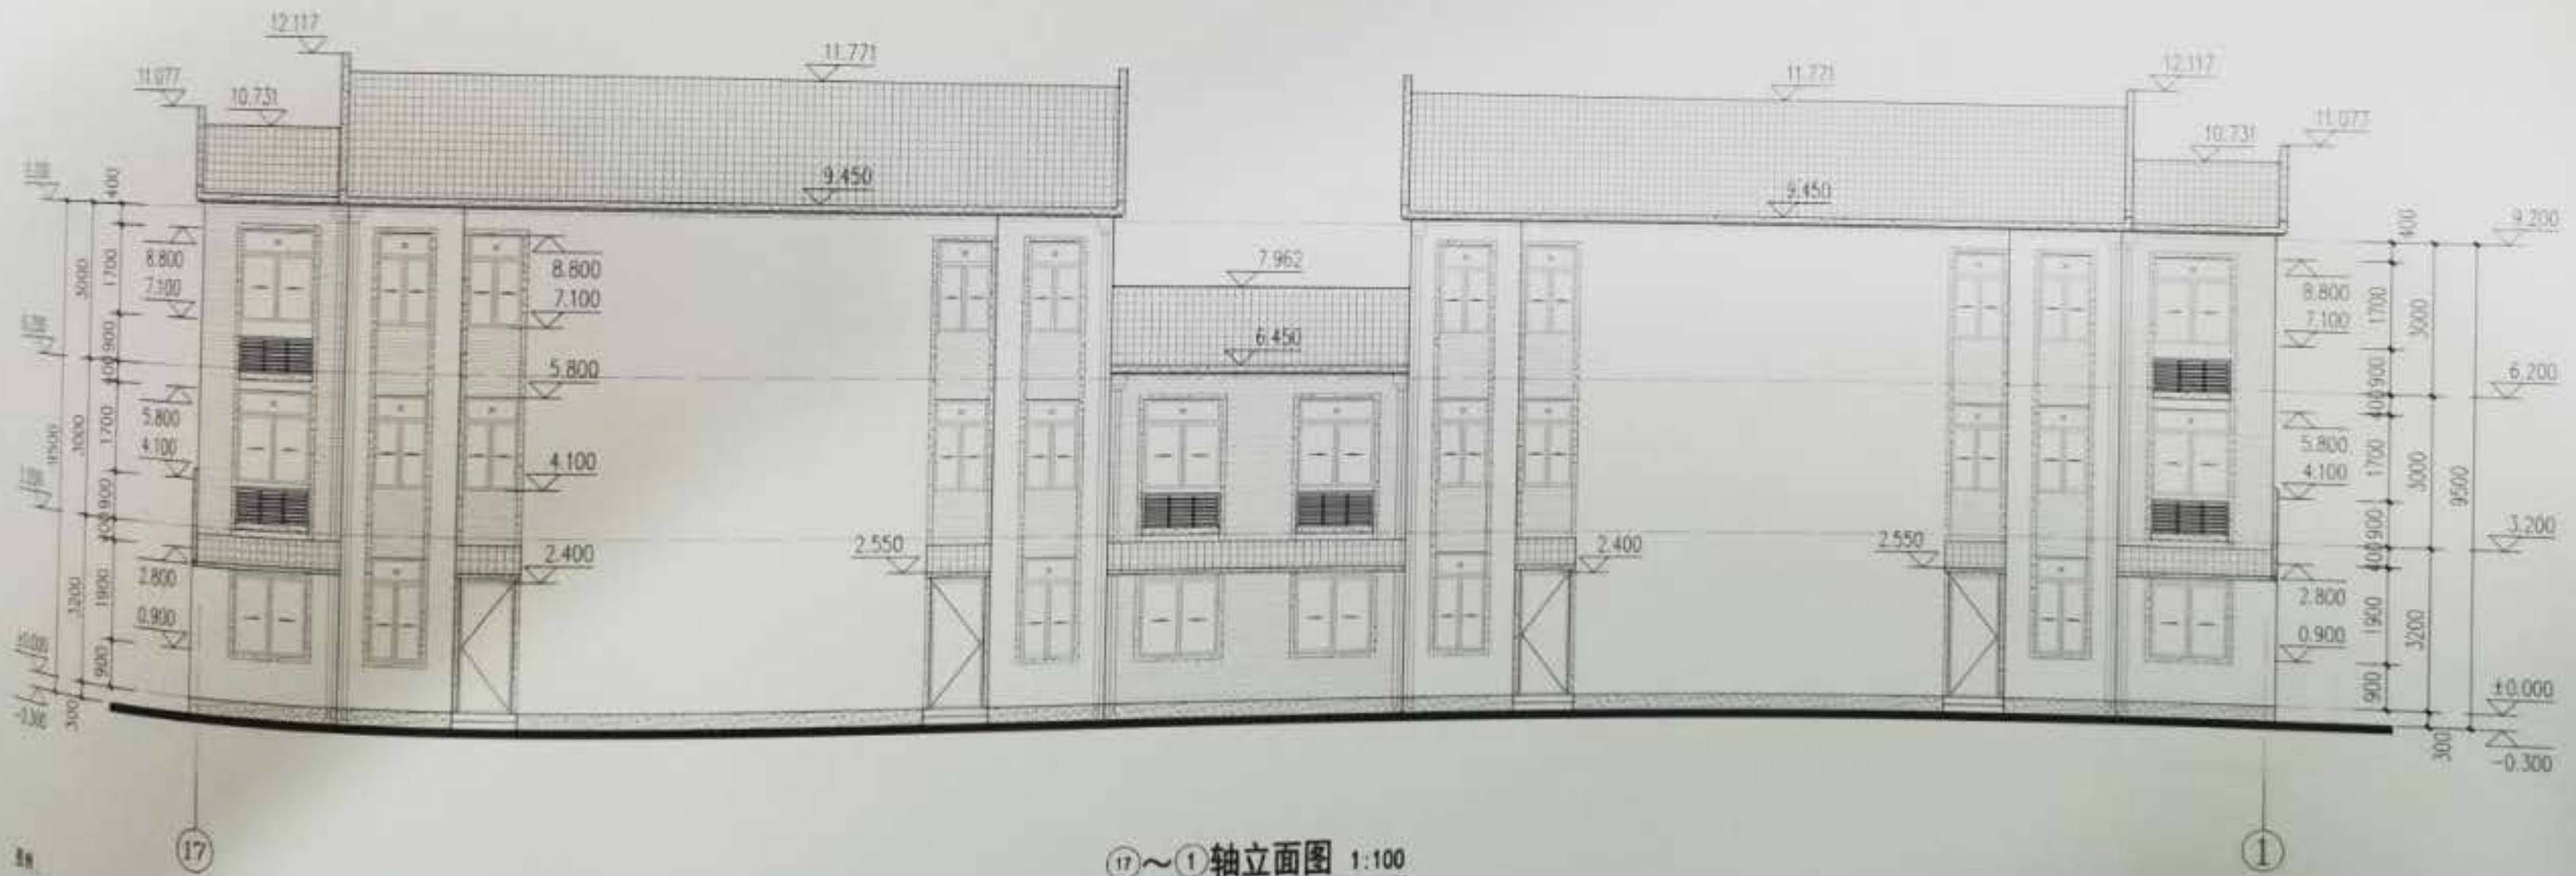

⑰~①轴立面图 1:100

- 图例
- 深灰色水腻子
 - 深灰色外墙涂料
 - 浅灰色外墙涂料
 - 白色外墙涂料
 - 砖红色外墙涂料


(典型两联组合图纸)

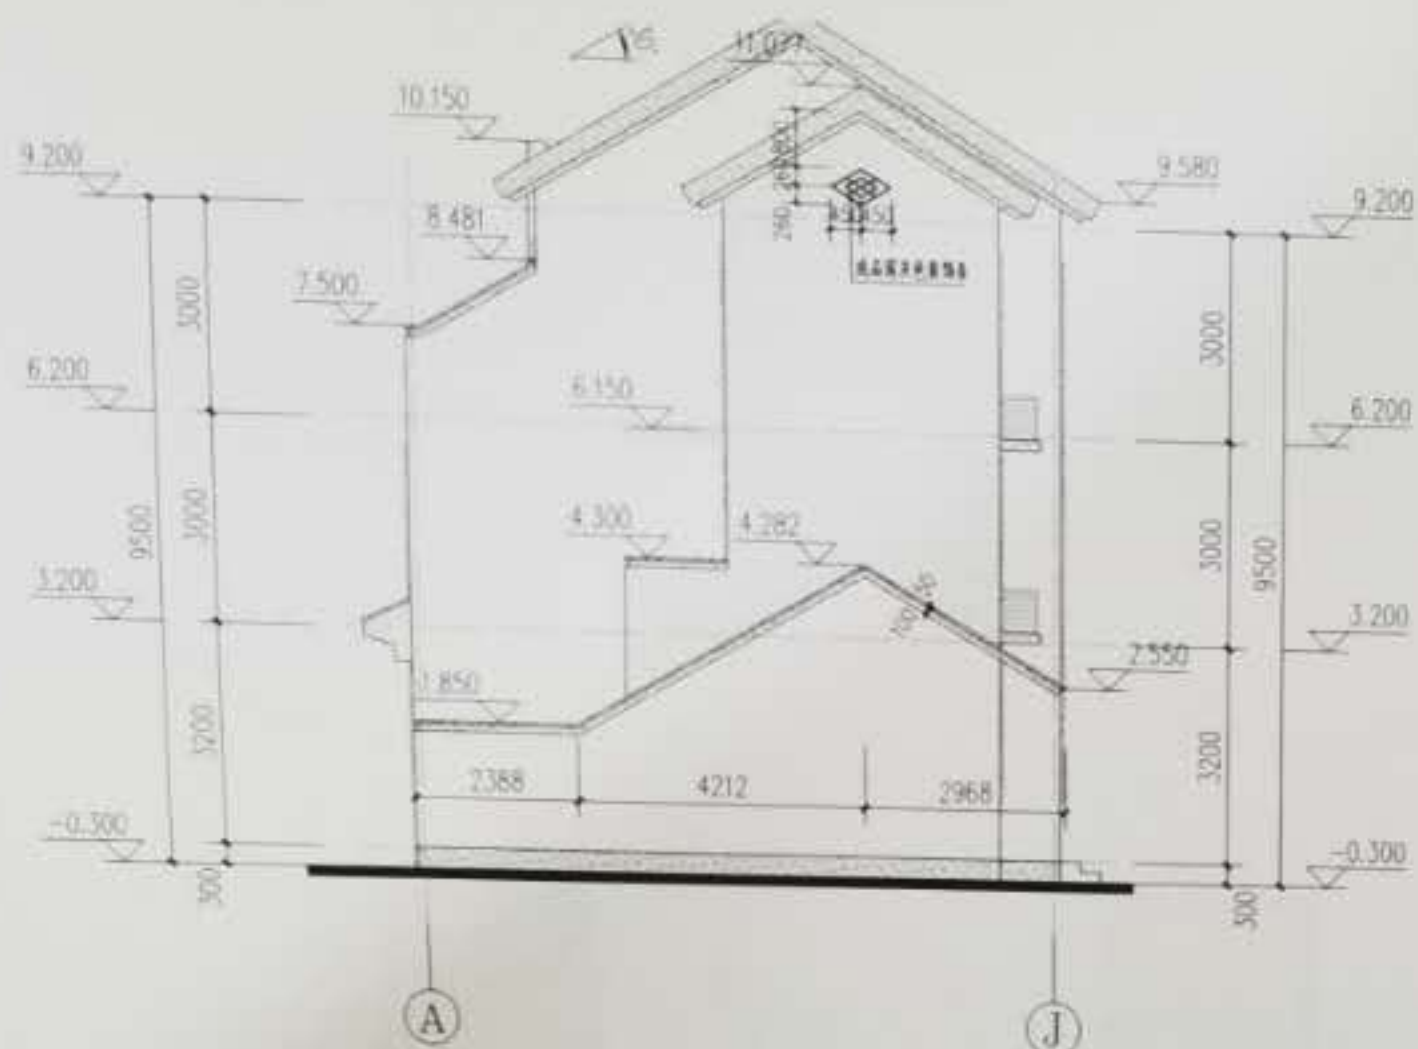

A~J轴立面图 1:100



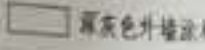


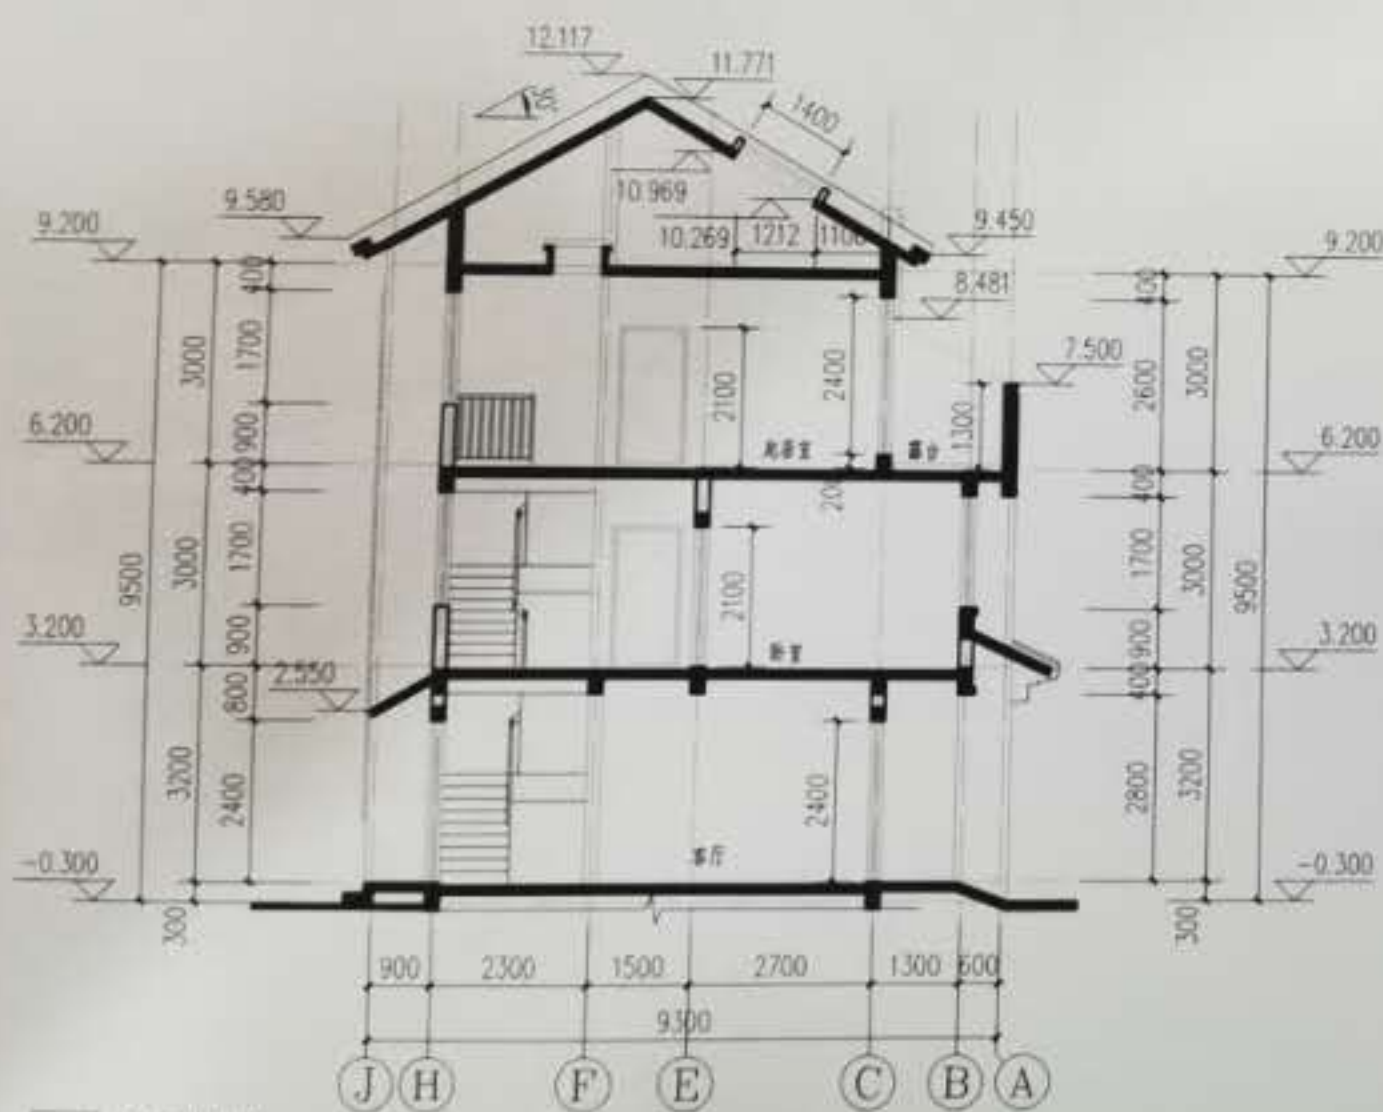

J~A轴立面图 1:100



1-1剖面图 1:100

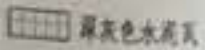图例:

-  深灰色水磨瓦
-  粉红色外墙涂料
-  深灰色外墙涂料
-  白色外墙涂料
-  灰色外墙涂料



2-2剖面图 1:100